



FloraDiMenna  
DESIGNS



INTERIOR DESIGN CONSULTANTS  
40 SNIDER CROFT ROAD, SUITE 3  
VAUGHAN, ONTARIO, CANADA L4K 0B5  
TEL: (905) 709-2077 FAX: (905) 709-2097  
WWW.FDMDESIGNS.COM

THESE DRAWINGS ARE THE SOLE PROPERTY OF FLORA DI MENNA DESIGNS INC. WHICH SHALL NOT BE REPRODUCED OR REUSED IN ANY FORM OTHER THAN FOR THE SPECIFIED PROJECT. ALL DRAWINGS SHALL BE RETURNED TO FLORA DI MENNA DESIGNS INC. UPON COMPLETION OF THE PROJECT OR UPON REQUEST.

DO NOT SCALE THESE DRAWINGS

THESE DRAWINGS SHALL NOT BE USED FOR ANY CONSTRUCTION UNLESS SIGNED BY FLORA DI MENNA DESIGNS INC. OR THE OWNERS.

SIGNATURE \_\_\_\_\_ DATE \_\_\_\_\_  
CONSTRUCTOR SHALL CHECK AND VERIFY ALL SITE DIMENSIONS, SPECIFICATIONS AND SITE CONDITIONS AND REPORT ANY DISCREPANCIES TO FLORA DI MENNA DESIGNS INC. PRIOR TO COMMENCEMENT OF PROJECT. ANY SPECIFICATIONS, FINISHES AND/OR DIMENSIONS SHALL NOT BE CHANGED WITHOUT WRITTEN CONSENT FROM FLORA DI MENNA DESIGNS INC.

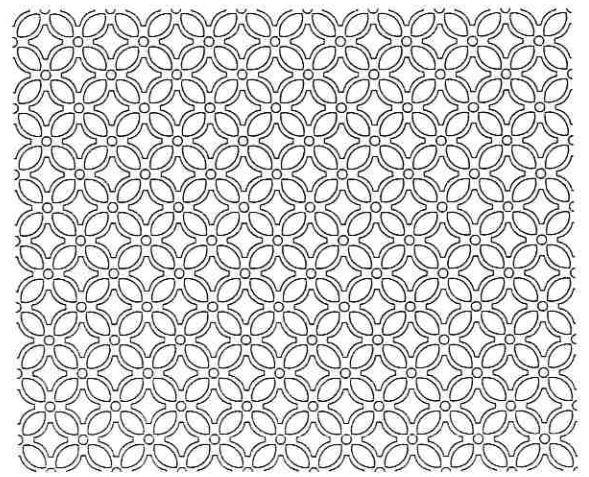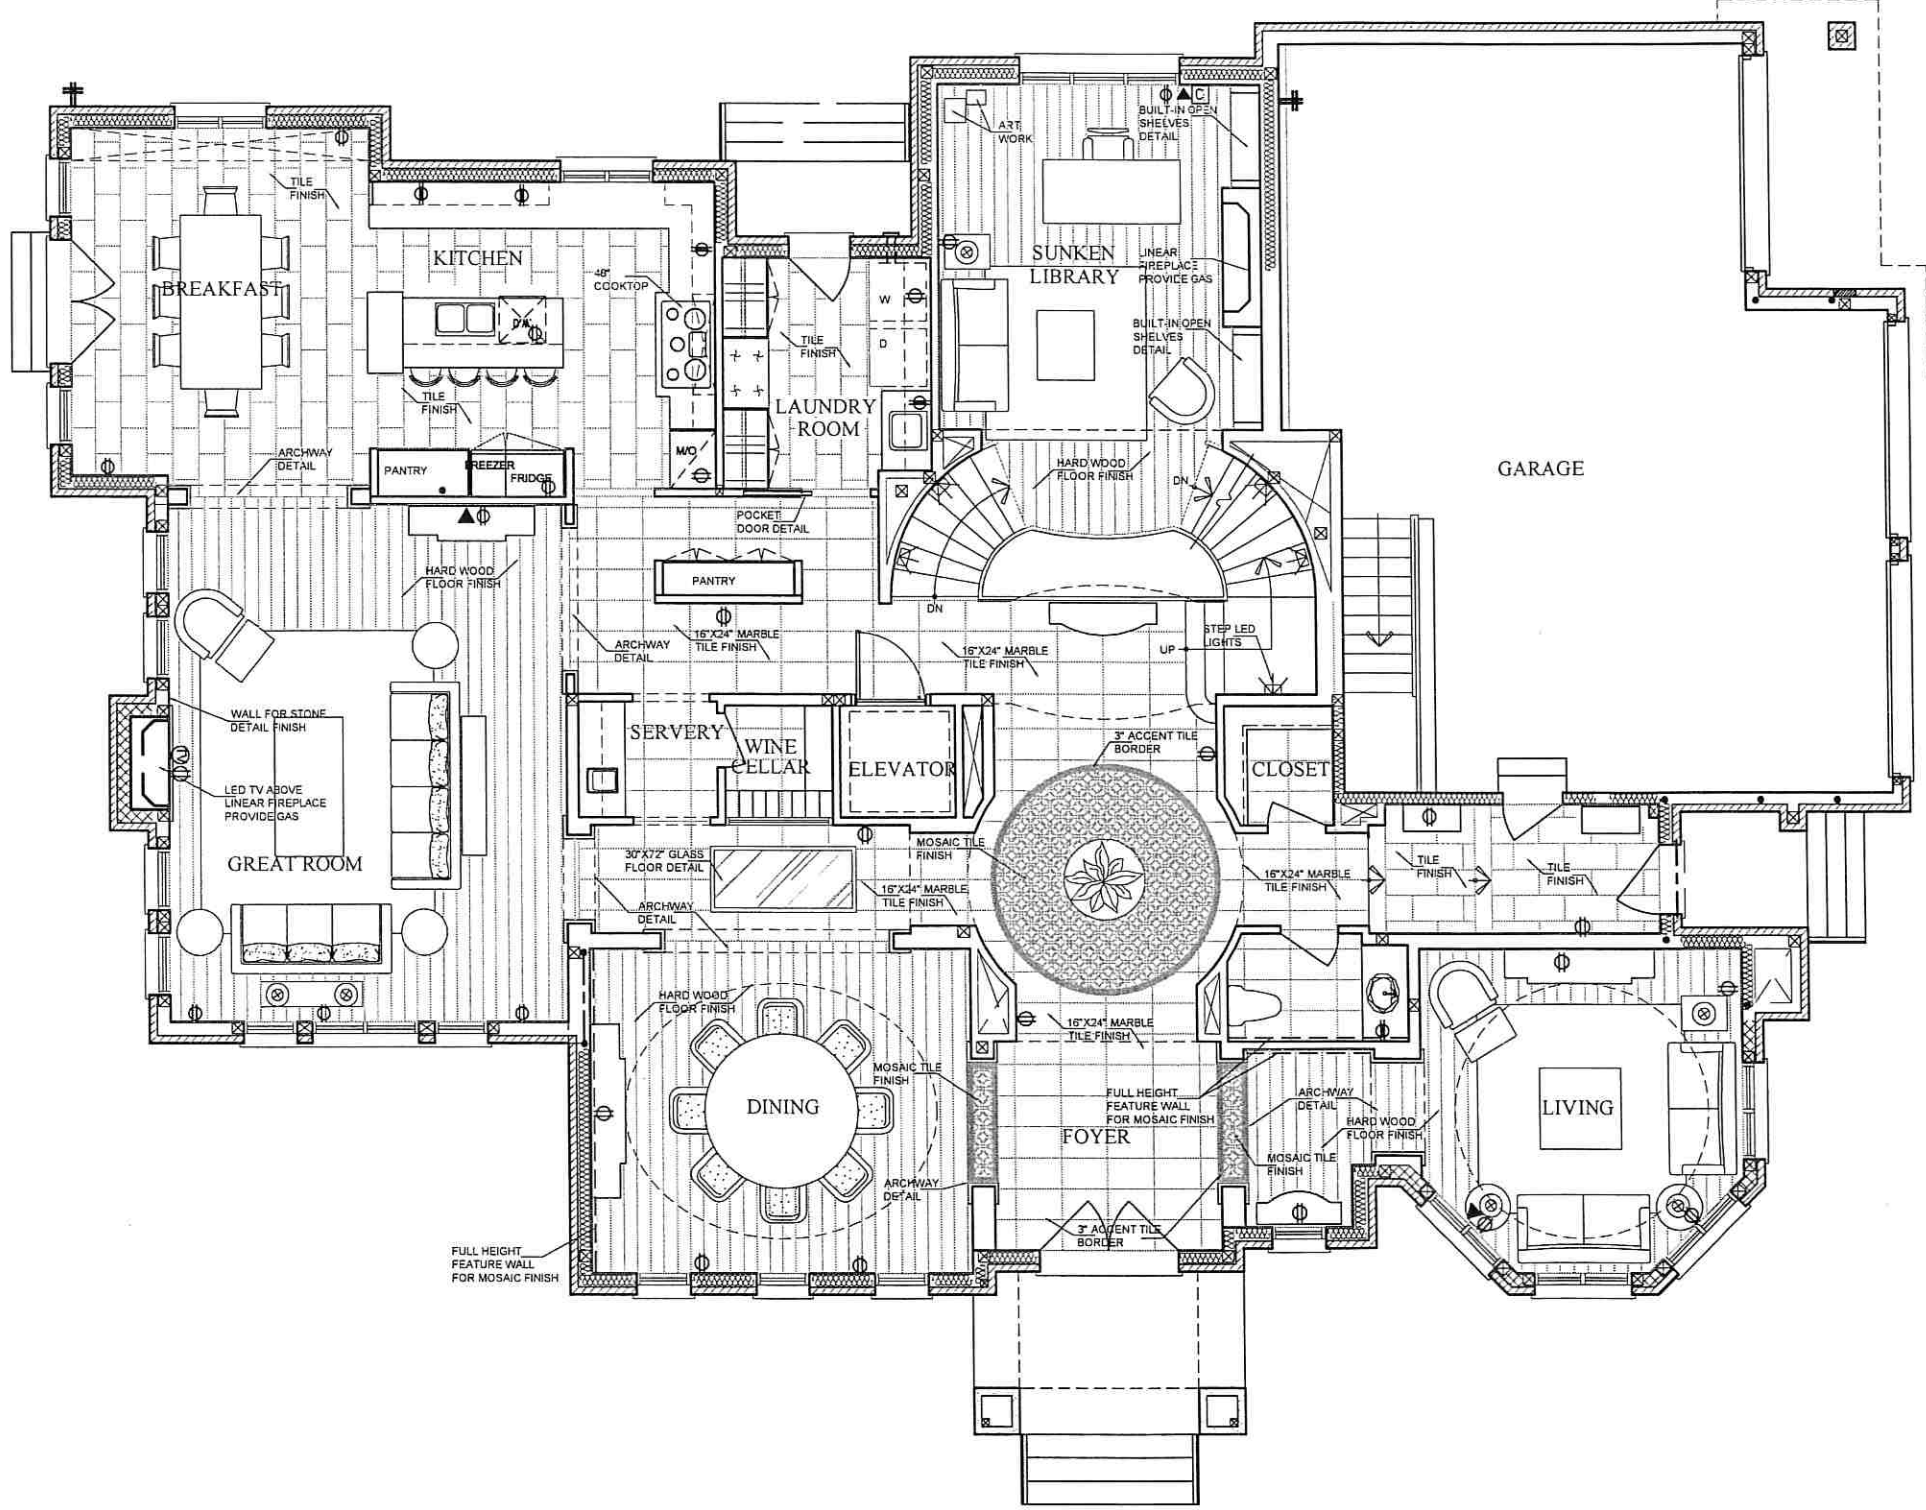

1 GROUND FLOOR PLAN  
1.1/1.1 SCALE: 1/8"=1'-0"

2 FOYER FLOOR MOSAIC DETAIL  
1.1/1.1 SCALE: 1 1/2"=1'-0"

3 9105 AN\proj\sky HOMES KLEINBURG MODEL HOME\INTERIOR DESIGN\CURRENT\DWG


REV. NO.	REVISIONS	DATE
1	REVISED DRAWINGS	FEB. 27/13

PROJECT & CLIENT:  
**SKY HOMES  
KLEINBURG MODEL  
HOME-LOT #42**


DRAWING TITLES:  
**GROUND FLOOR  
PLAN**

DRAWN BY: J.W.		PROJECT NO.: 88585
CHECKED BY:		
DATE: FEB '13	DRAWING NO.: D1.1	
SCALE: 1/8" - 1'0"		


3/1/2013 9:06 AM \projects\SKY HOMES KLEINBURG MODEL HOME\INTERIOR DESIGN\CURRENT\DL1

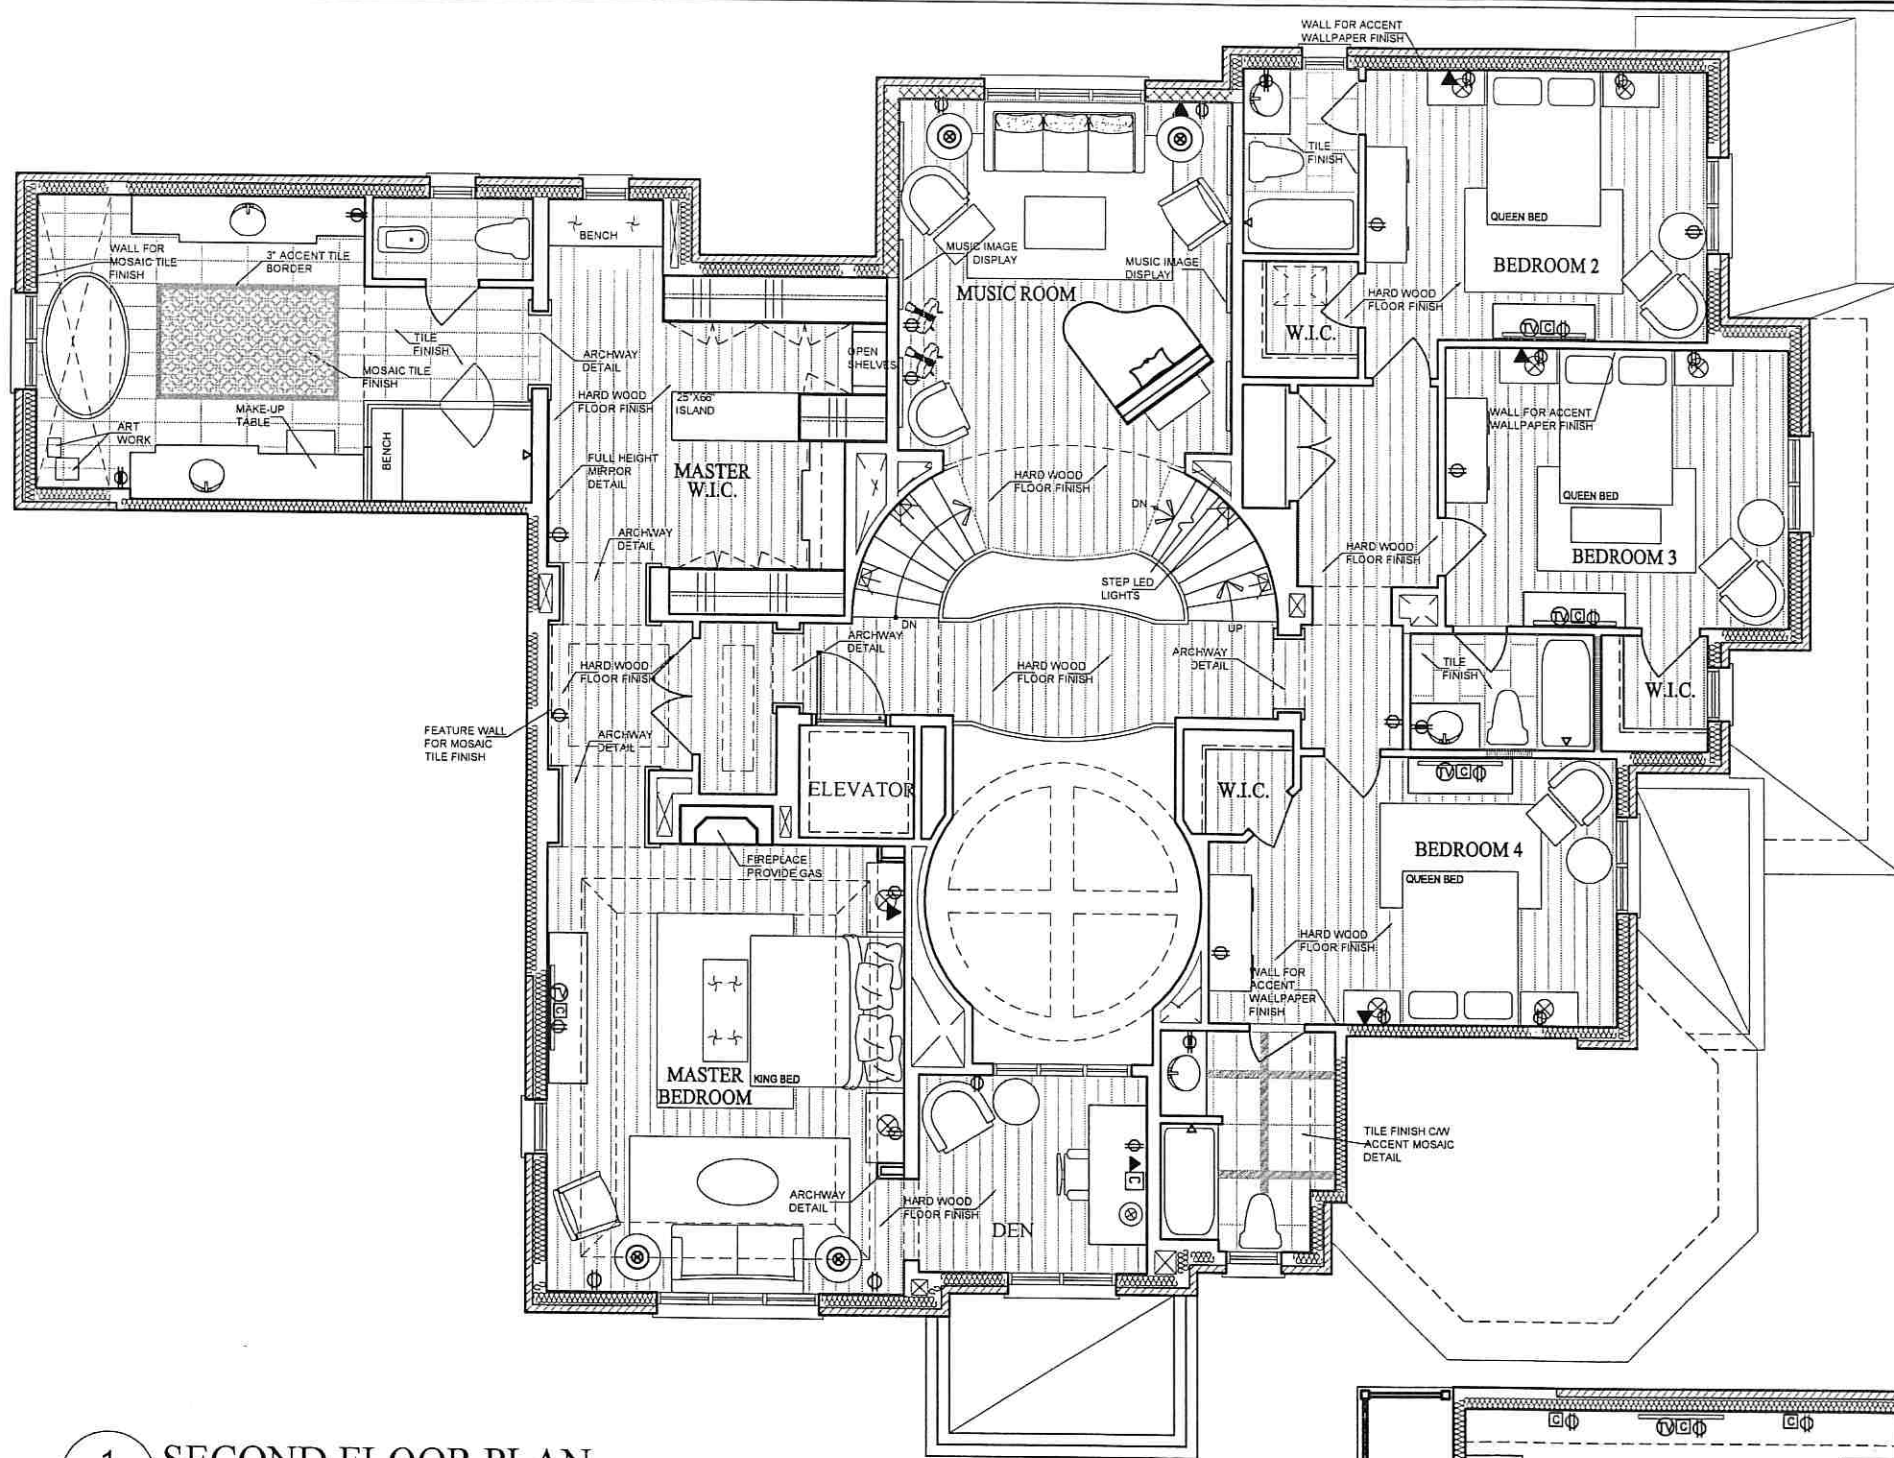

**1 SECOND FLOOR PLAN**  
1.2 | 1.2 SCALE: 1/8"=1'-0"

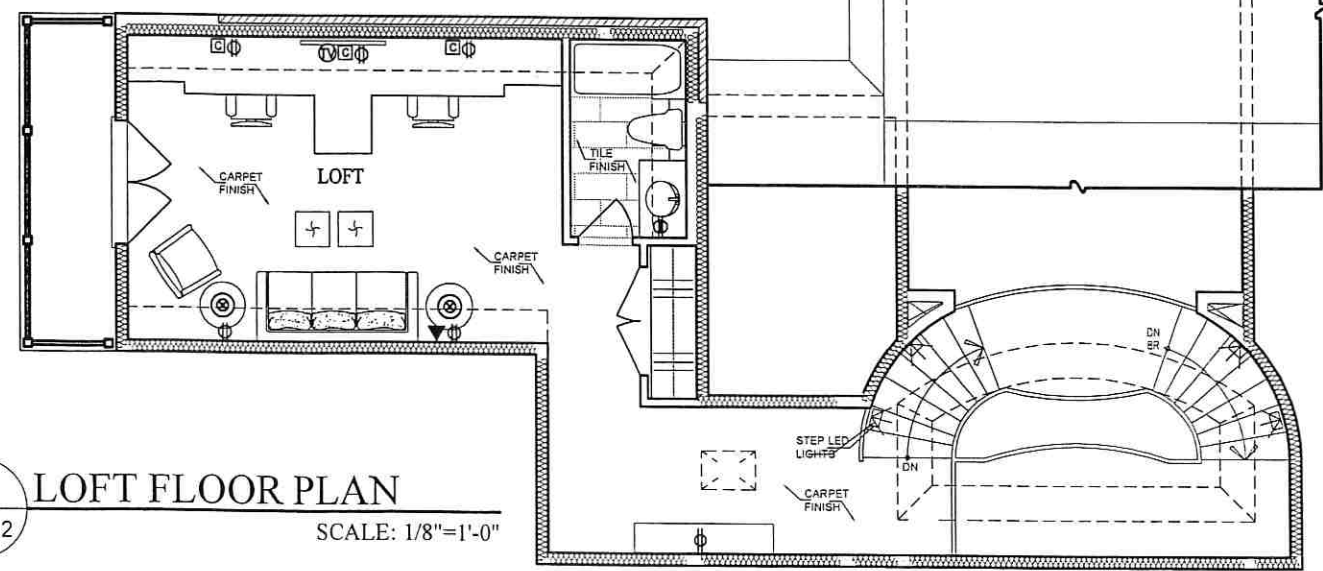

**2 LOFT FLOOR PLAN**  
1.2 | 1.2 SCALE: 1/8"=1'-0"

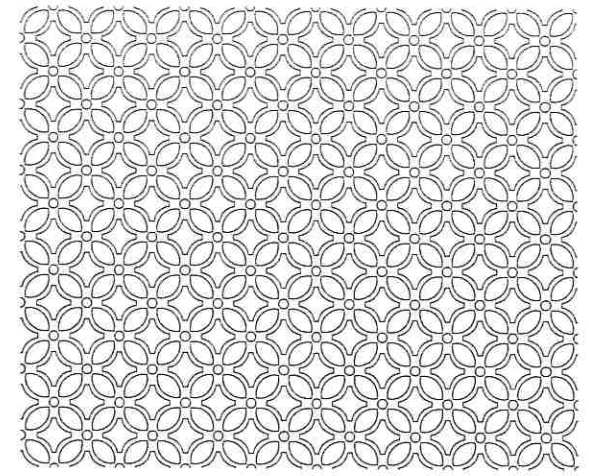

**3 MASTER ENSUITE MOSAIC DETAIL**  
1.2 | 1.2 SCALE: 1 1/2"=1'-0"



**FloraDiMenna**  
DESIGNS  
INTERIOR DESIGN CONSULTANTS  
40 SNIDERCROFT ROAD, SUITE 3  
VAUGHAN, ONTARIO, CANADA L4K 0B5  
TEL: (905) 709-2077 FAX: (905) 709-2097  
WWW.FDMDESIGNS.COM

THESE DRAWINGS ARE THE SOLE PROPERTY OF FLORA DIMENNA DESIGNS INC. WHICH SHALL NOT BE REPRODUCED OR REUSED IN ANY FORM OTHER THAN FOR THE SPECIFIED PROJECT. ALL DRAWINGS SHALL BE RETURNED TO FLORA DIMENNA DESIGN INC. UPON COMPLETION OF THE PROJECT OR UPON REQUEST.

DO NOT SCALE THESE DRAWINGS  
THESE DRAWINGS SHALL NOT BE USED FOR ANY CONSTRUCTION UNLESS SIGNED BY FLORA DIMENNA DESIGNS INC. OR THE OWNERS.

SIGNATURE \_\_\_\_\_ DATE \_\_\_\_\_  
CONTRACTOR SHALL CHECK AND VERIFY ALL SITE DIMENSIONS, SPECIFICATIONS AND SITE CONDITIONS AND REPORT ANY DISCREPANCIES TO FLORA DIMENNA DESIGNS INC. PRIOR TO COMMENCEMENT OF PROJECT. ANY SPECIFICATIONS, FINISHES AND/OR DIMENSIONS SHALL NOT BE CHANGED WITHOUT WRITTEN CONSENT FROM FLORA DIMENNA DESIGNS INC.

REV. NO.	REVISIONS	DATE
1	REVISED DRAWINGS	FEB 27/13

PROJECT & CLIENT:  
**SKY HOMES  
KLEINBURG MODEL  
HOME-LOT #42**

DRAWING TITLES:  
**SECOND FLOOR &  
LOFT FLOOR PLAN**

DRAWN BY: J.W.	PROJECT NO.: 88585
CHECKED BY:	DRAWING NO.: D1.2
DATE: FEB '13	SCALE: 1/8" - 1'0"





FloraDiMenna  
— DESIGNS —

INTERIOR DESIGN CONSULTANTS

40 SNIDER CROFT ROAD, SUITE 3  
VAUGHAN, ONTARIO, CANADA L4K 0B5  
TEL: (905) 709-2077 FAX: (905) 709-2097


WWW.FDMDESIGNS.COM

THESE DRAWINGS ARE THE SOLE PROPERTY OF FLORA DI MENNA DESIGNS INC. WHICH SHALL NOT BE REPRODUCED OR REUSED IN ANY FORM OTHER THAN FOR THE SPECIFIED PROJECT. ALL DRAWINGS SHALL BE RETURNED TO FLORA DI MENNA DESIGNS INC. UPON COMPLETION OF THE PROJECT OR UPON REQUEST.

DO NOT SCALE THESE DRAWINGS

THESE DRAWINGS SHALL NOT BE USED FOR ANY CONSTRUCTION UNLESS SIGNED BY FLORA DI MENNA DESIGNS INC. OR THE OWNERS.

SIGNATURE \_\_\_\_\_ DATE \_\_\_\_\_  
CONTRACTOR SHALL CHECK AND VERIFY ALL SITE DIMENSIONS, SPECIFICATIONS AND SITE CONDITIONS AND REPORT ANY DISCREPANCIES TO FLORA DI MENNA DESIGNS INC. PRIOR TO COMMENCEMENT OF PROJECT. ANY SPECIFICATIONS, FINISHES AND/OR DIMENSIONS SHALL NOT BE CHANGED WITHOUT WRITTEN CONSENT FROM FLORA DI MENNA DESIGNS INC.

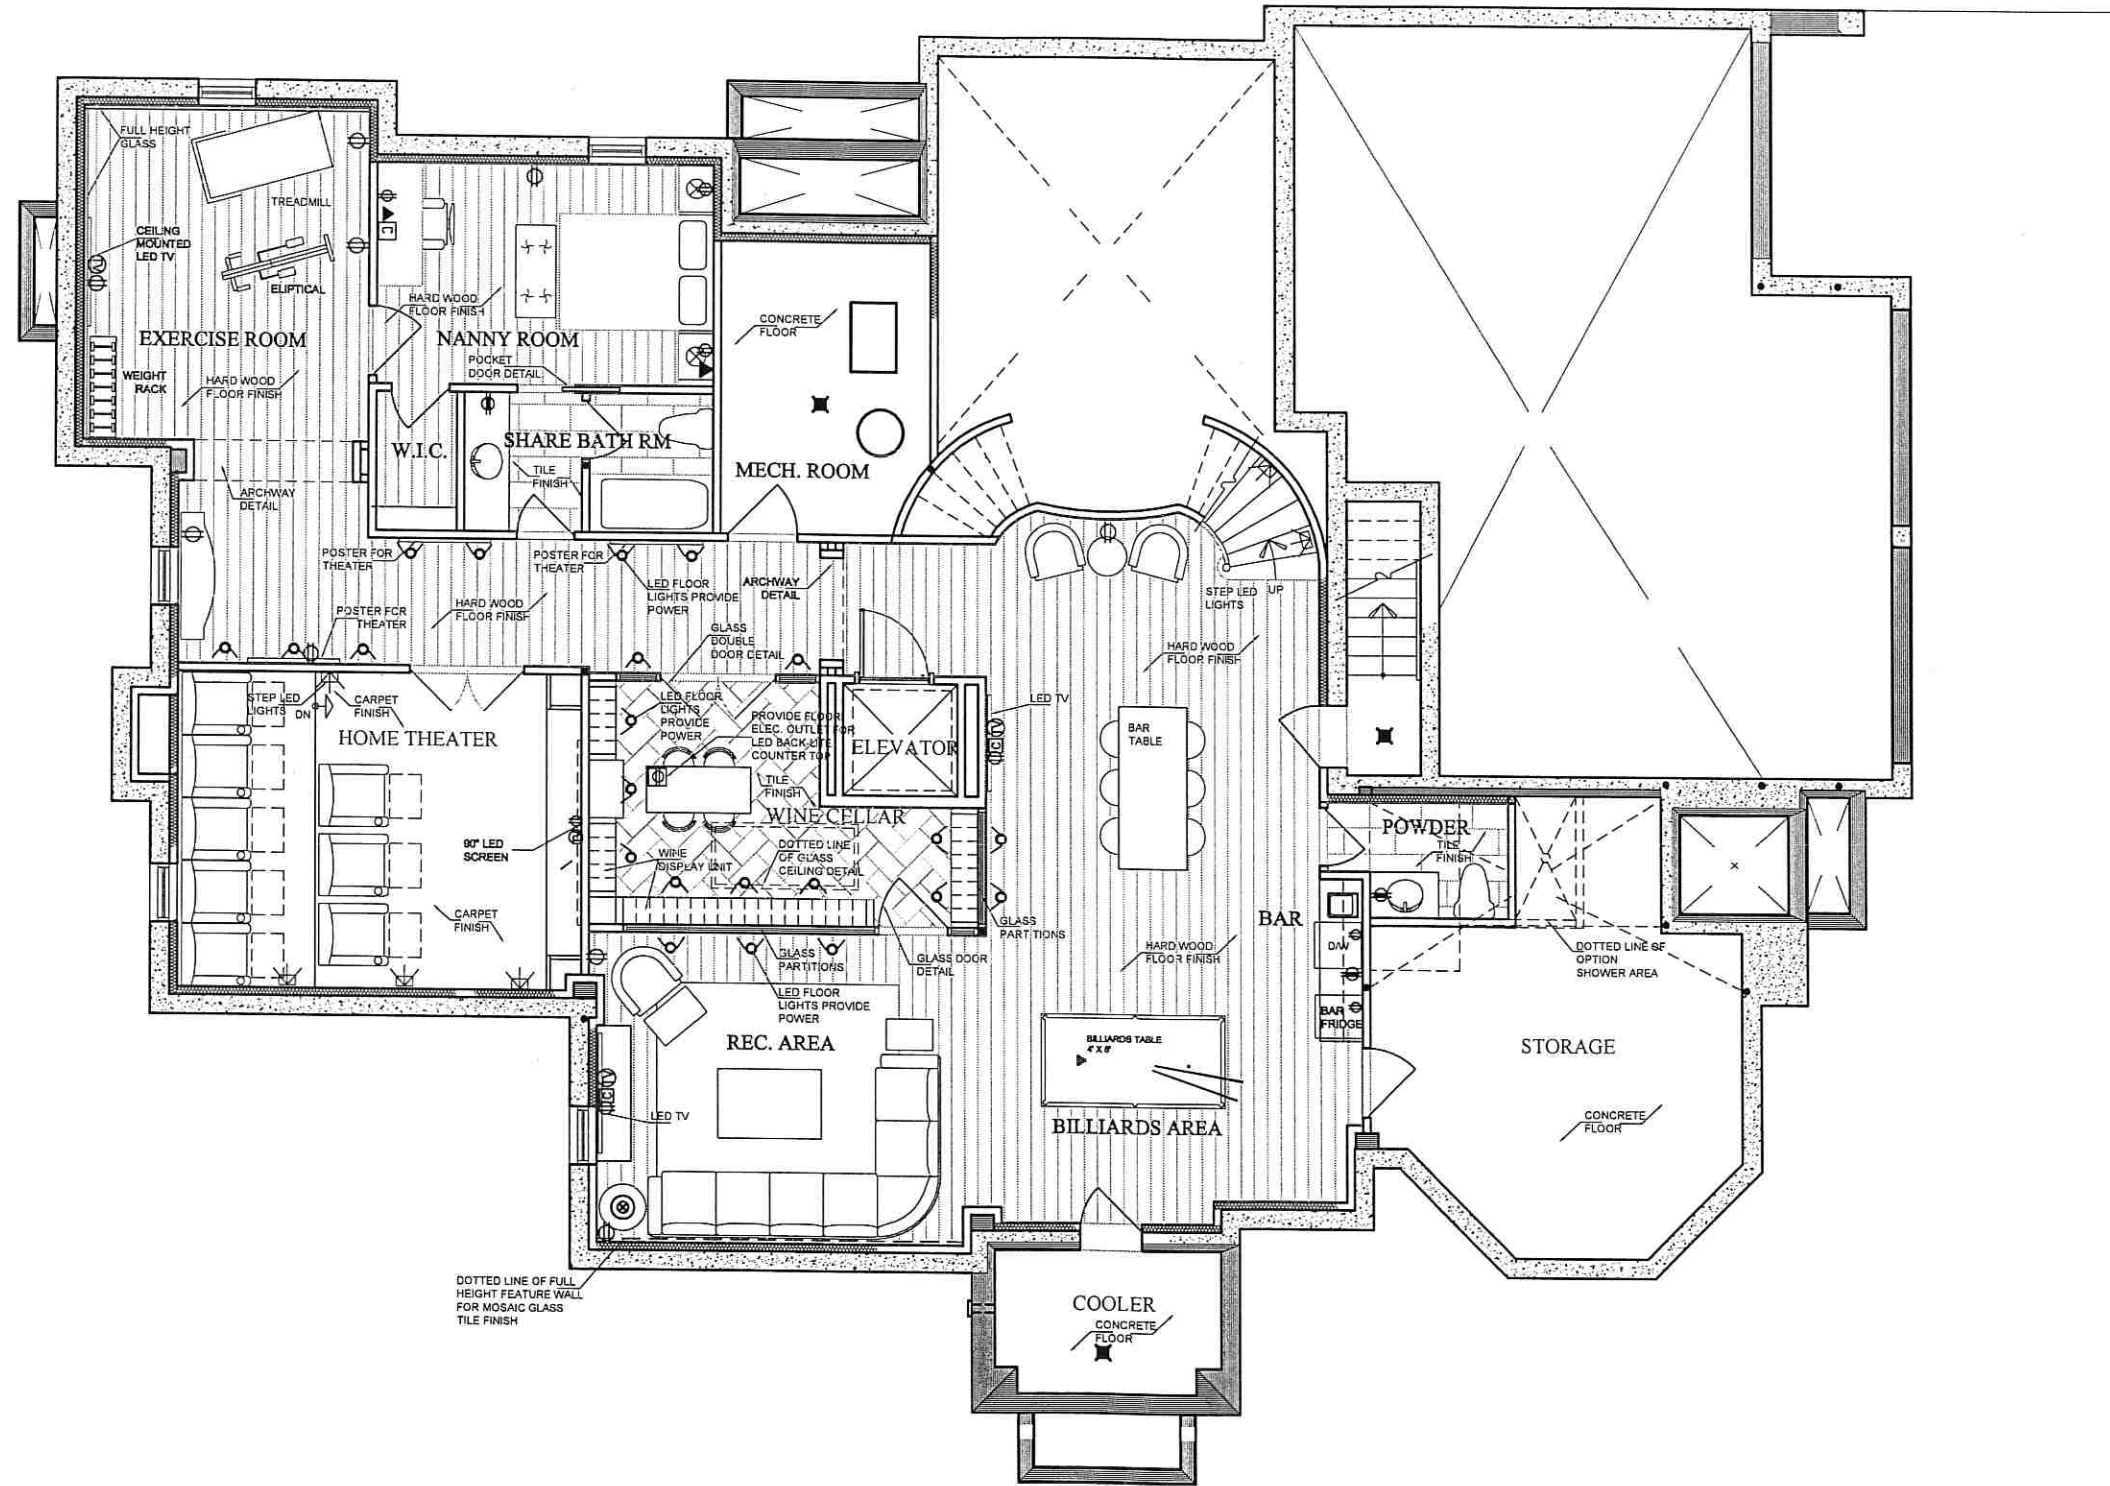

3/1/2013 9:06 AM \project\sky homes kleinburg model home\interior design\current\DI.1

1 BASEMENT PLAN  
SCALE: 1/8" = 1'-0"

REV. NO.	REVISIONS	DATE
2	REVISED DRAWINGS	FEB 28/13
1	REVISED DRAWINGS	FEB 27/13

PROJECT & CLIENT:  
**SKY HOMES  
KLEINBURG MODEL  
HOME-LOT #42**

DRAWING TITLES:  
**BASEMENT PLAN**

DRAWN BY: J.W.	
CHECKED BY:	
DATE: FEB '13	PROJECT NO.: 88585
SCALE: 1/8" - 1'0"	DRAWING NO.: D1.3